


**Unreinforced
Cripplewall**

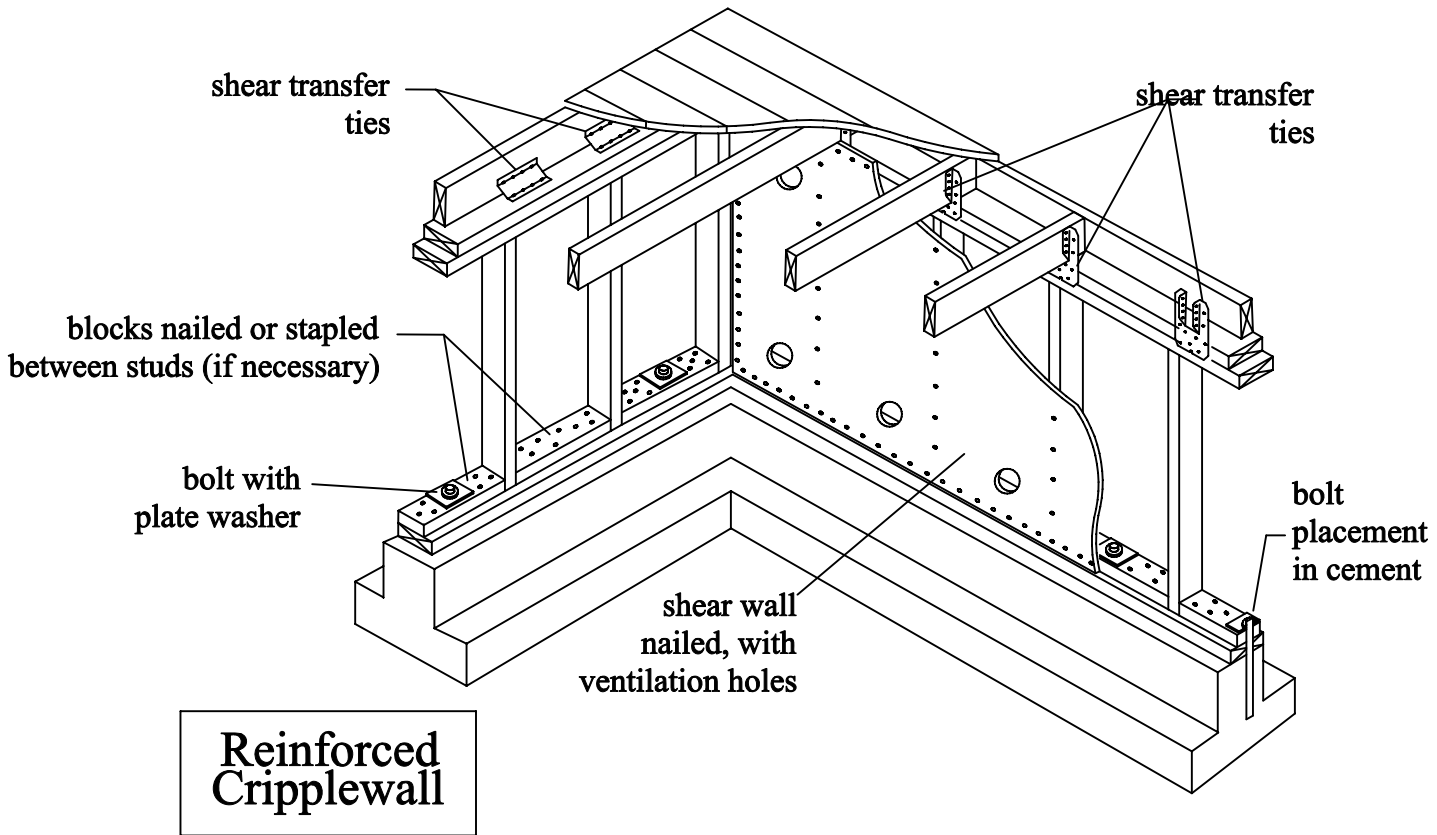

**Reinforced
Cripplewall**

unreinforced and reinforced cripple walls defined